


GENERAL NOTE:
1. ALL DIMENSIONS ARE IN MILLIMETERS & LEVELS ARE IN METERS UNLESS NOTED OTHERWISE.
2. ALL MEASUREMENTS ARE PER SITE CONDITION

SHOP DRAWING APPROVAL STATUS

A APPROVED B APPROVED AS NOTED
C REVISE AND RESUBMIT D NOT APPROVED

DISCIPLINE	ARCHITECT	CIVIL / STRUCTURAL ENGINEER	MECHANICAL / PLUMBING ENGINEER	ELECTRICAL ENGINEER	MEDICAL EQUIPMENT ENGINEER	OTHERS
NAME INITIALS						
SIGNATURE						
DATE						

Fire Door FD60 Single Acting Double Door

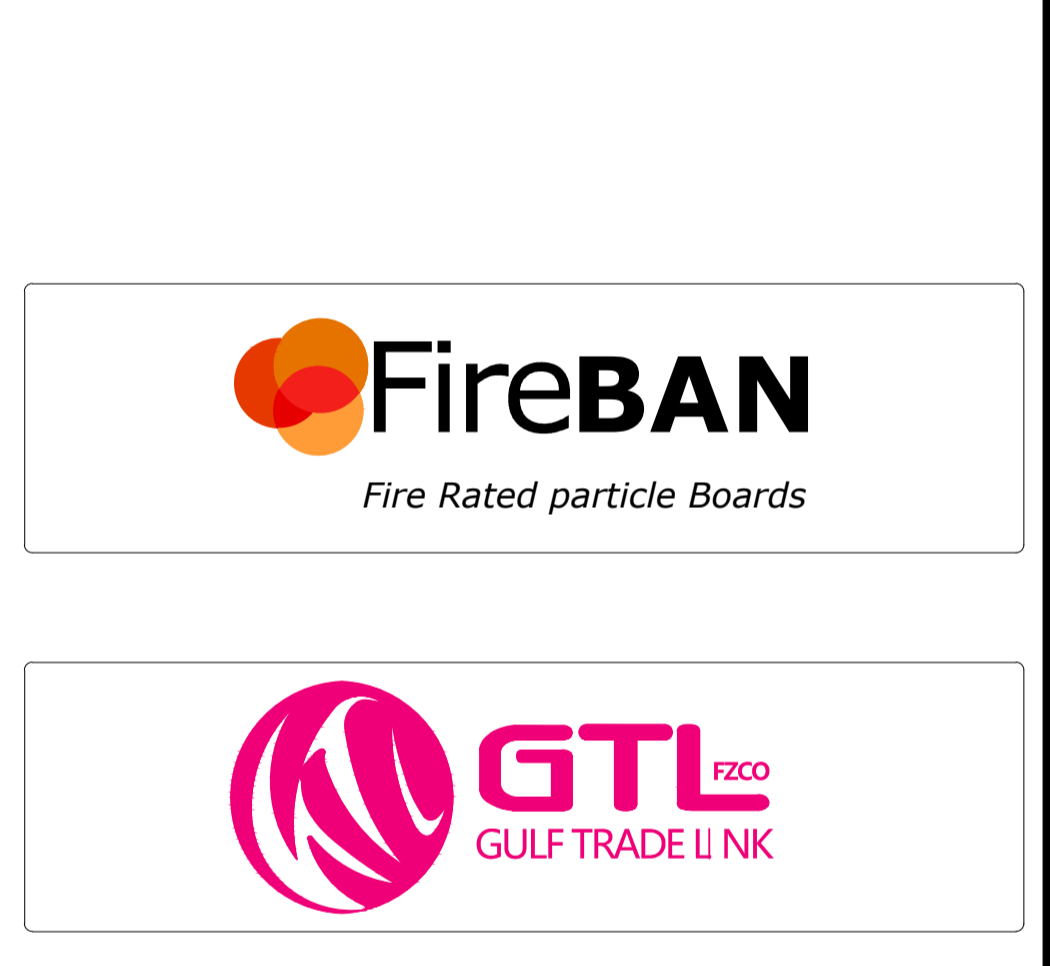

REV	DATE	DESCRIPTION	DRAWN	CHKD
REVISIONS				

GENERAL NOTES

Note 1 : Frame material - Hardwood ≥ 650 kg/m³ Density @ 10% m/c ± 2%
 Note 2 : Lipping material - Hard wood ≥ 650 kg/m³ Density @ 10% M/C ± 2%
 Note 3 : Under cut of door standardized for 6mm.
 Note 4 : 3 Intumescent seal 15'4 mm can be fitted on the frame and door leaf on 3 sides for fire rated doors.
 Note 5 : Glue line options for Lipping
 Note 6 : Finish can be Paint, Veneers & PVC, Plastic Laminates, Decorative Paper (non metallic foil)
 Note 7 : Fixing method for door leaf using PU glue
 Note 8 : Glue : material : polyurethane adhesive /brand name fevicol 1K, PUR adhesive

DRAWN BY: ID	JOB No.:	DATE: 02/02/2016
CHECKED BY:	SCALE:	SHEET SIZE: A1
SHOP DRG. No.:		REVISION No.: