




1 DOOR DETAIL
SCALE: NTS

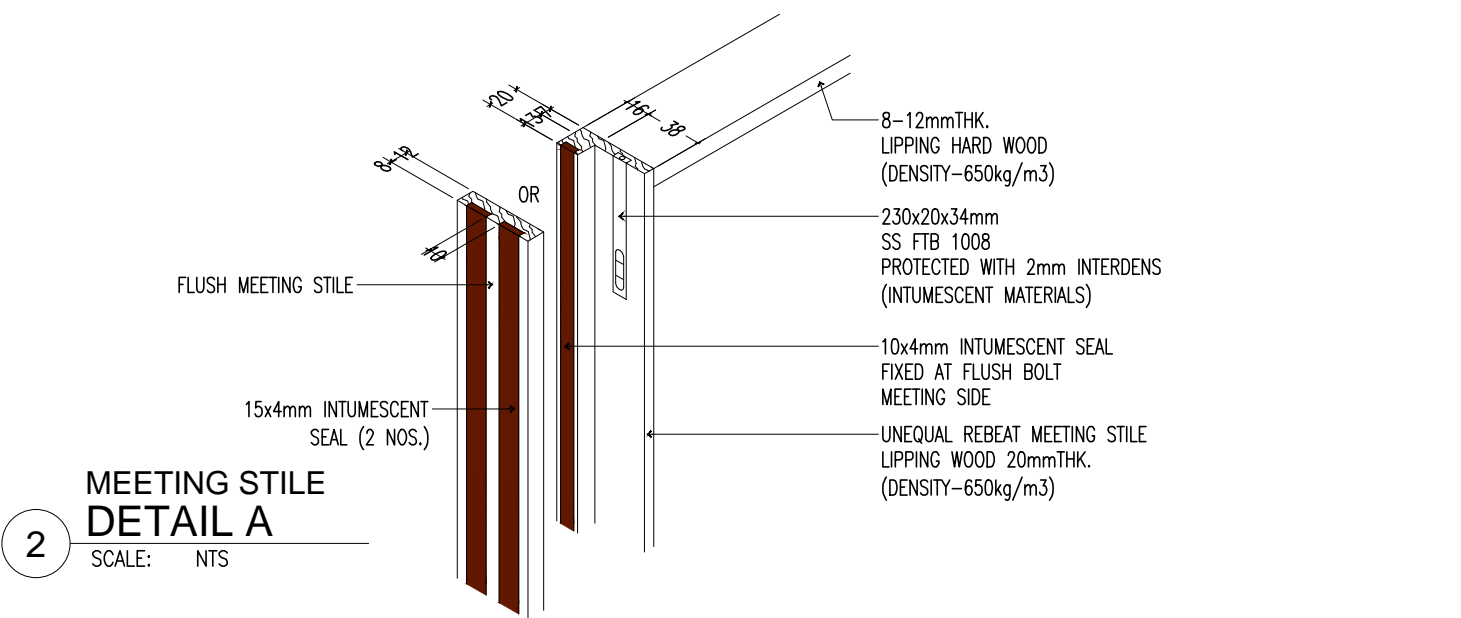


2 MEETING STILE DETAIL A
SCALE: NTS

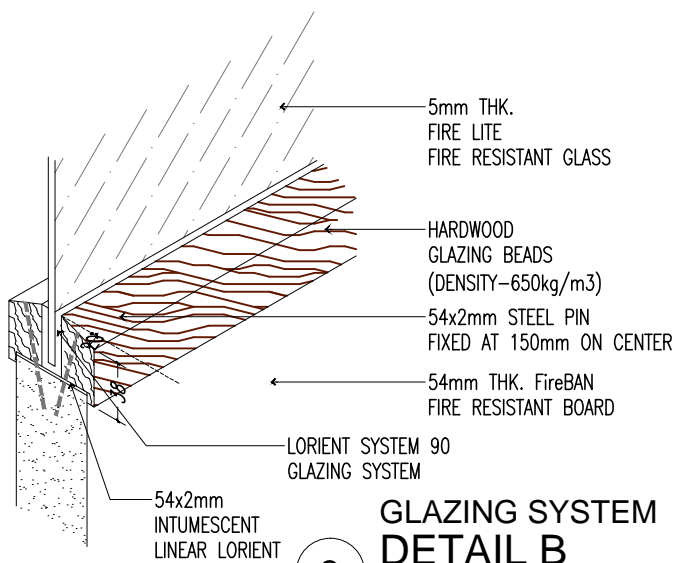

3 GLAZING SYSTEM DETAIL B
SCALE: NTS

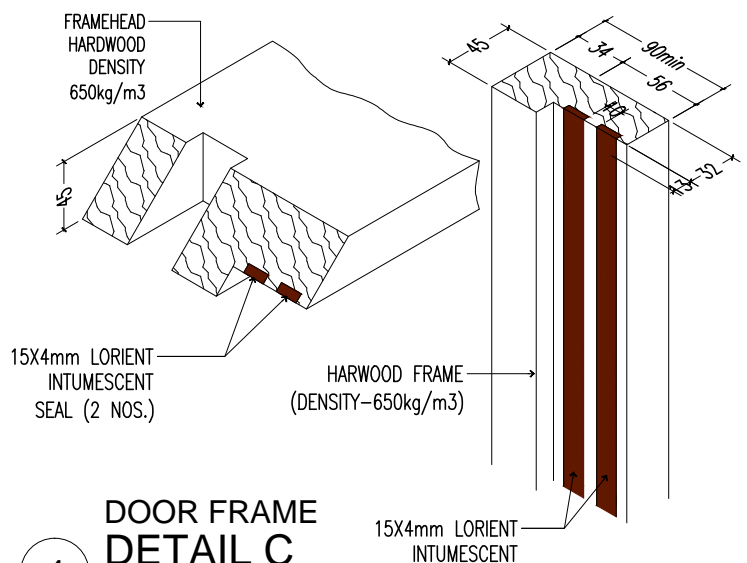

4 DOOR FRAME DETAIL C
SCALE: NTS

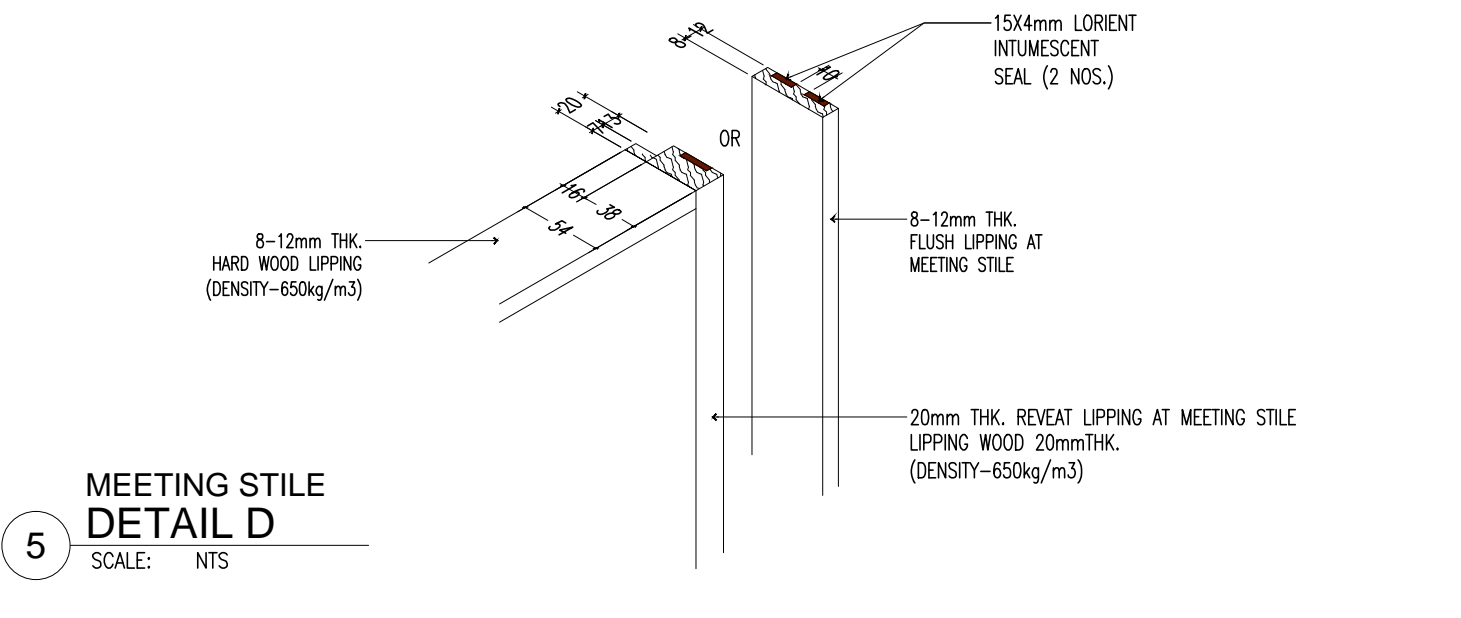

5 MEETING STILE DETAIL D
SCALE: NTS